


Progress Photographs



3BHK

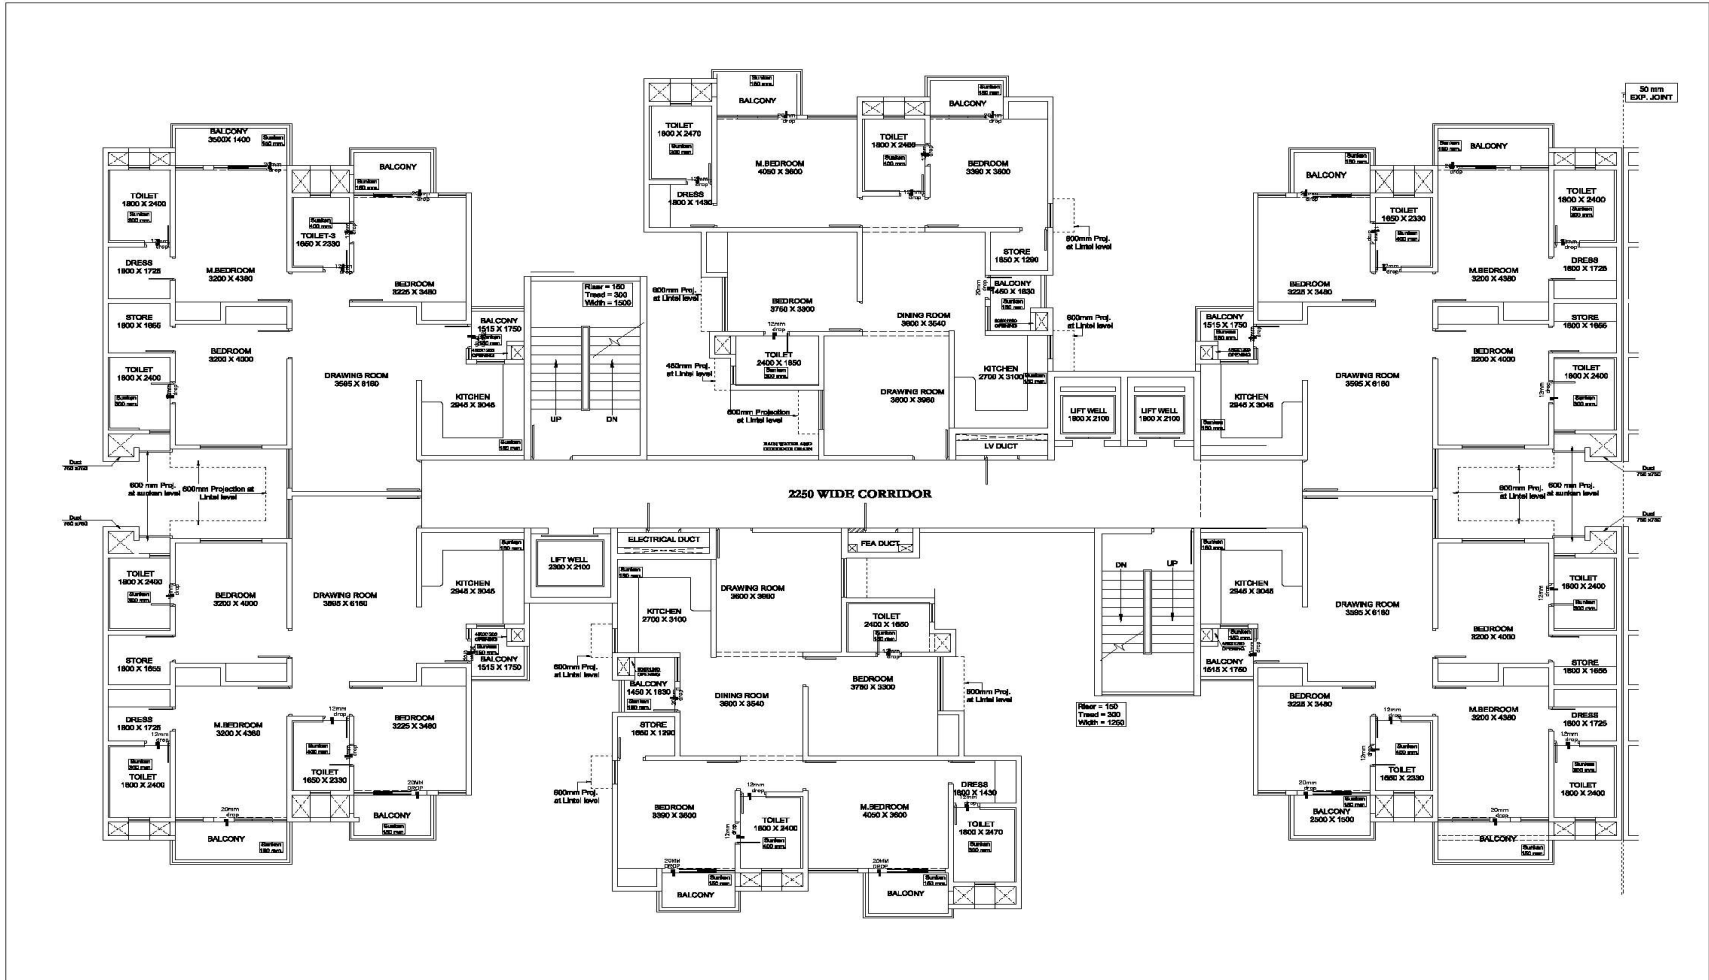

PROJECT TITLE
PROPOSED GROUP HOUSING OF SARGAM APARTMENT
 AT SEC-J (EXT.), JANKIPURAM, KURSI ROAD, LUCKNOW.

DRAWING TITLE
 TYPICAL FLOOR PLAN
 KEDAR BLOCK - 3BHK

